





**OPTIONAL FINISHED BASEMENT**  
SCALE: 3/16" = 1'-0"

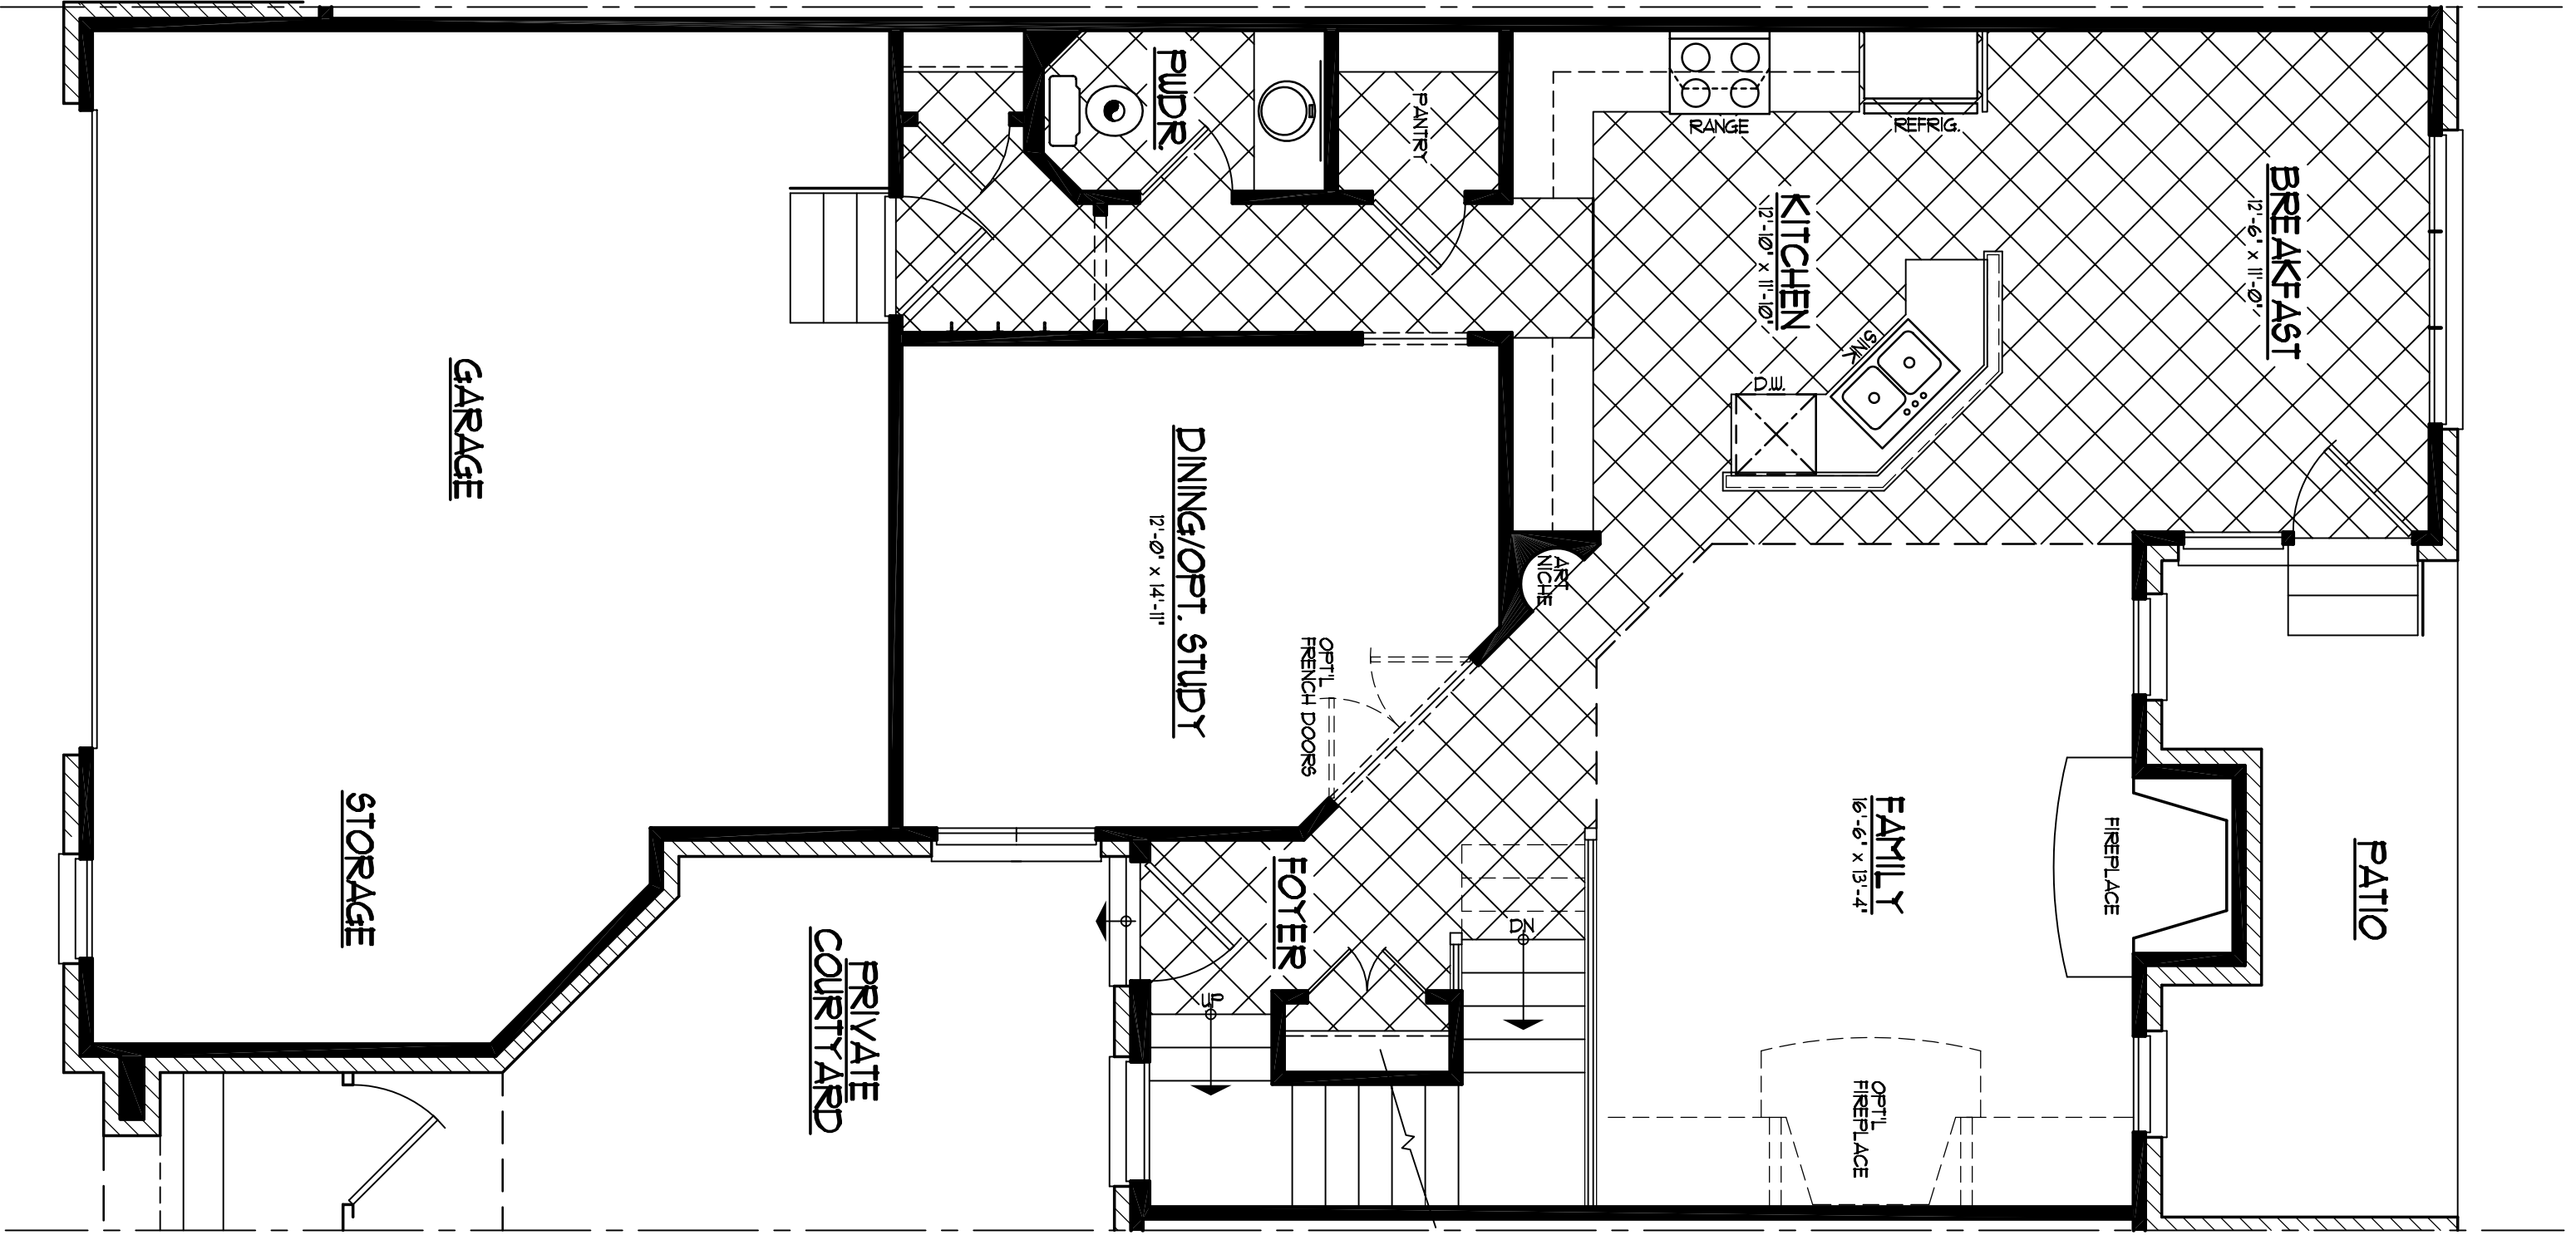

**FIRST FLOOR PLAN**  
SCALE: 3/16" = 1'-0"

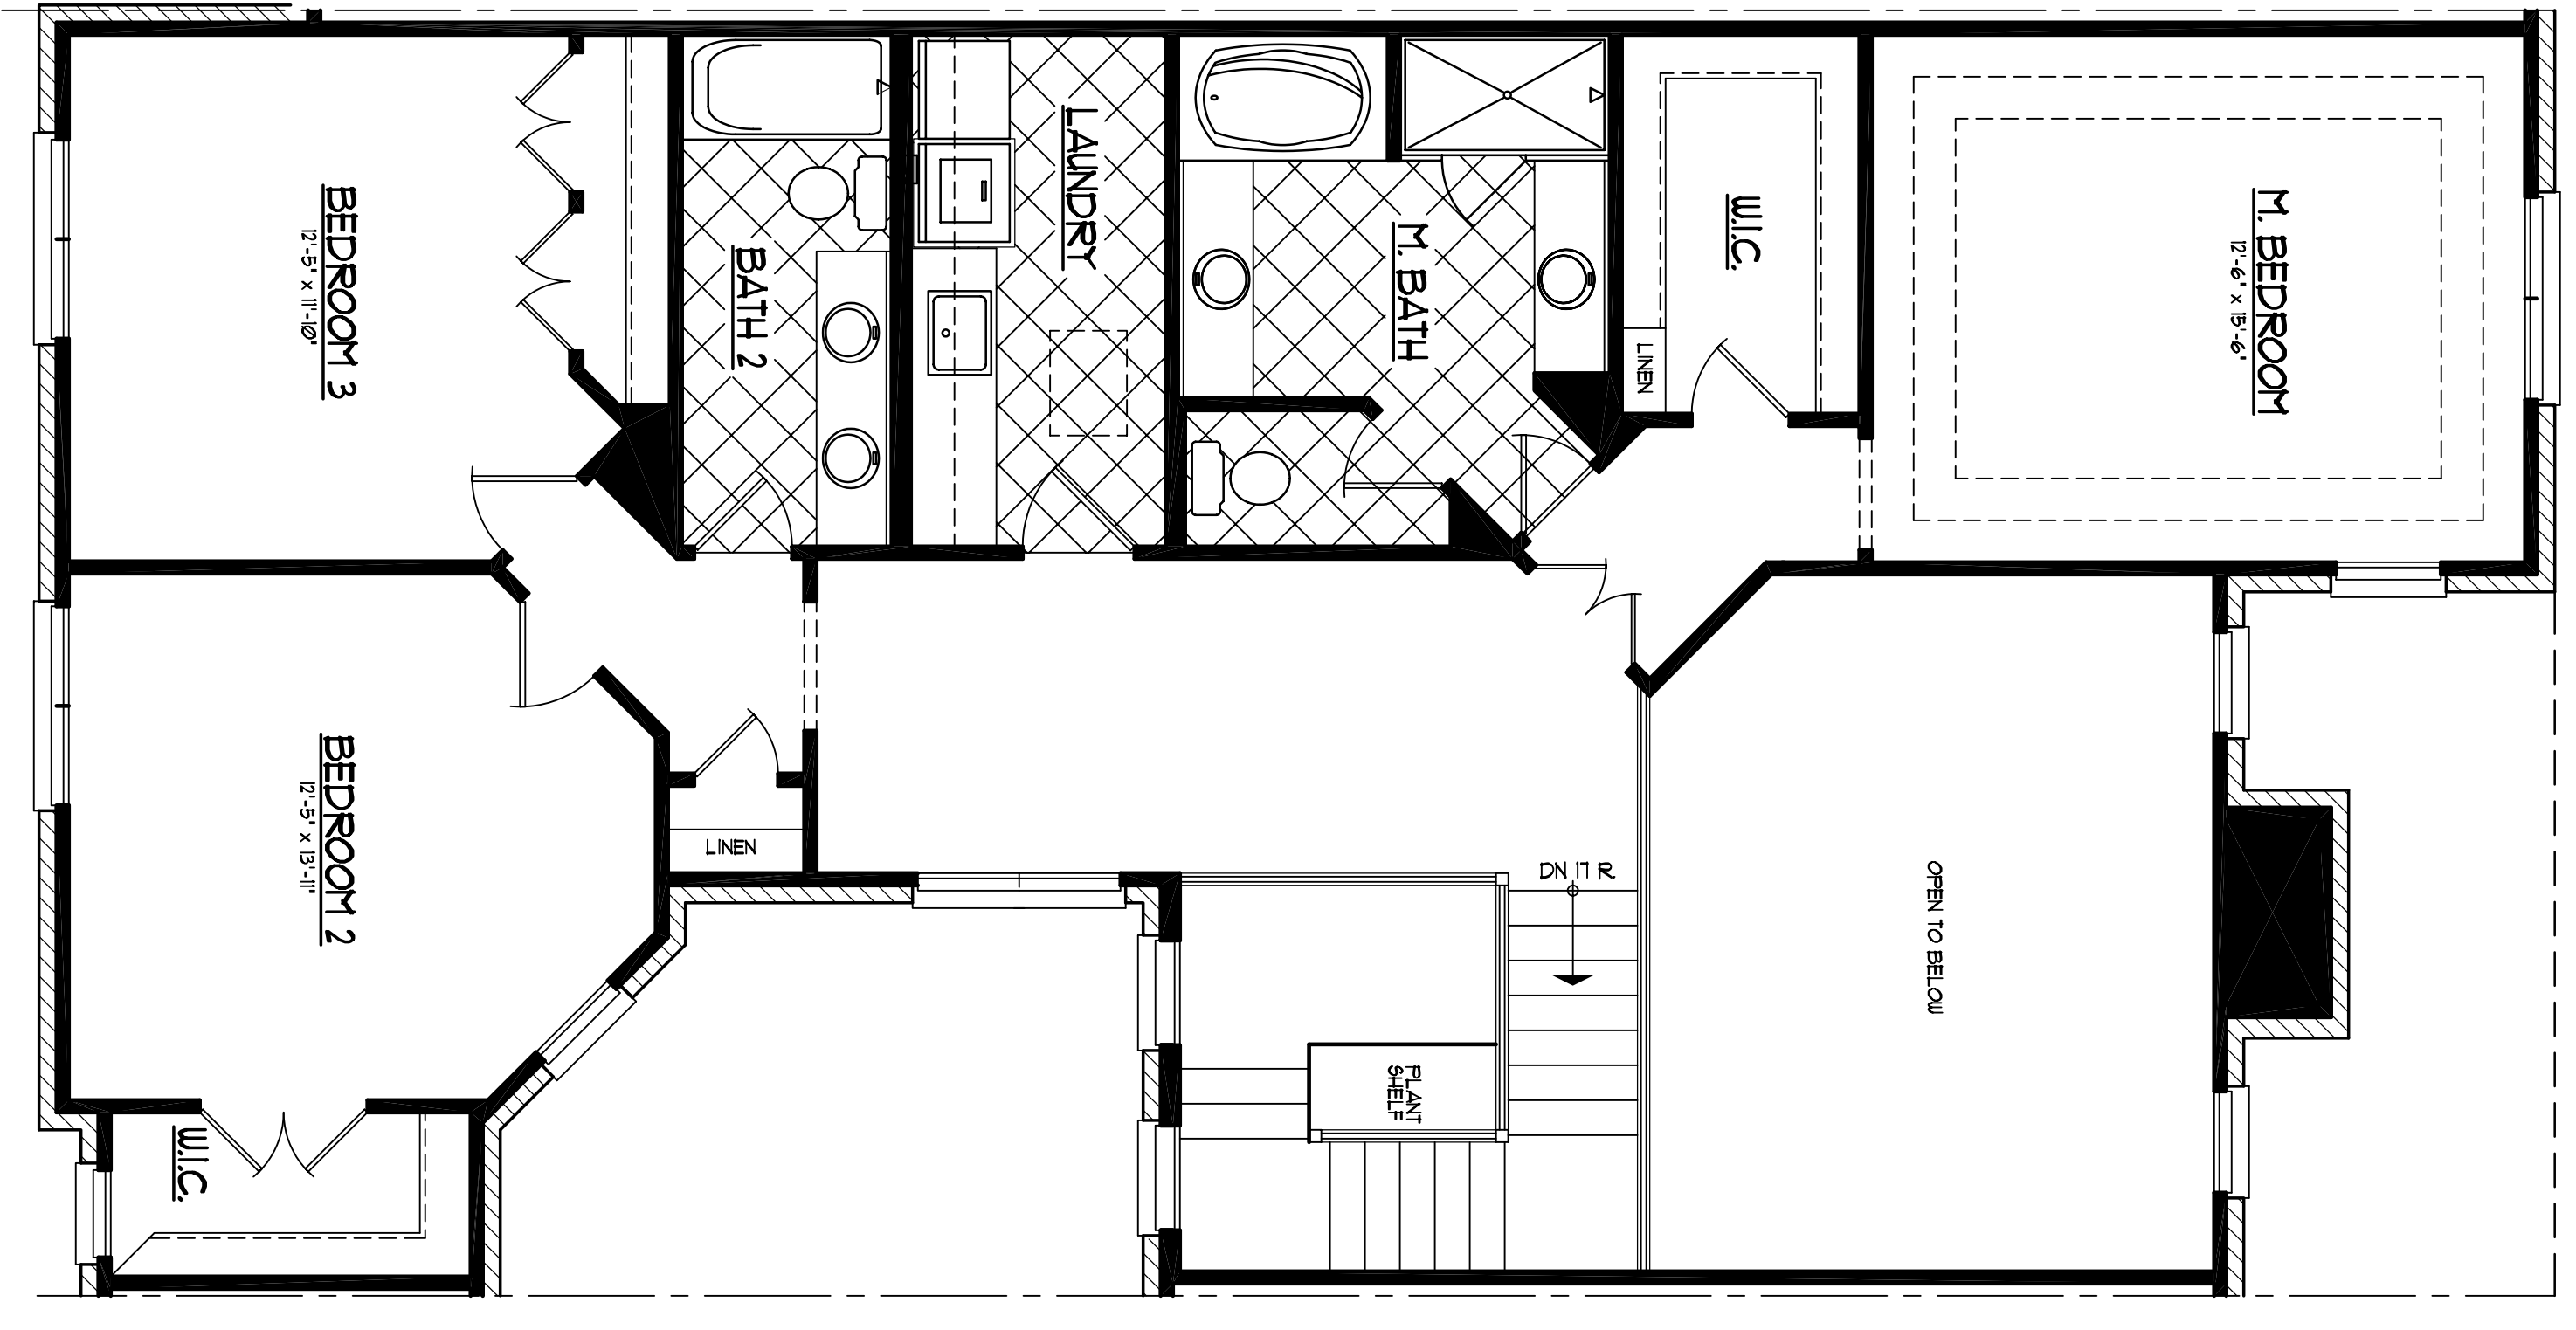

**SECOND FLOOR PLAN**  
SCALE: 3/16" = 1'-0"

# 2249 PLAN